


Line Diagram of Oxygen, DA & CO2 Gas Pipeline distribution in New Body Repair Shed and in Existing Shed

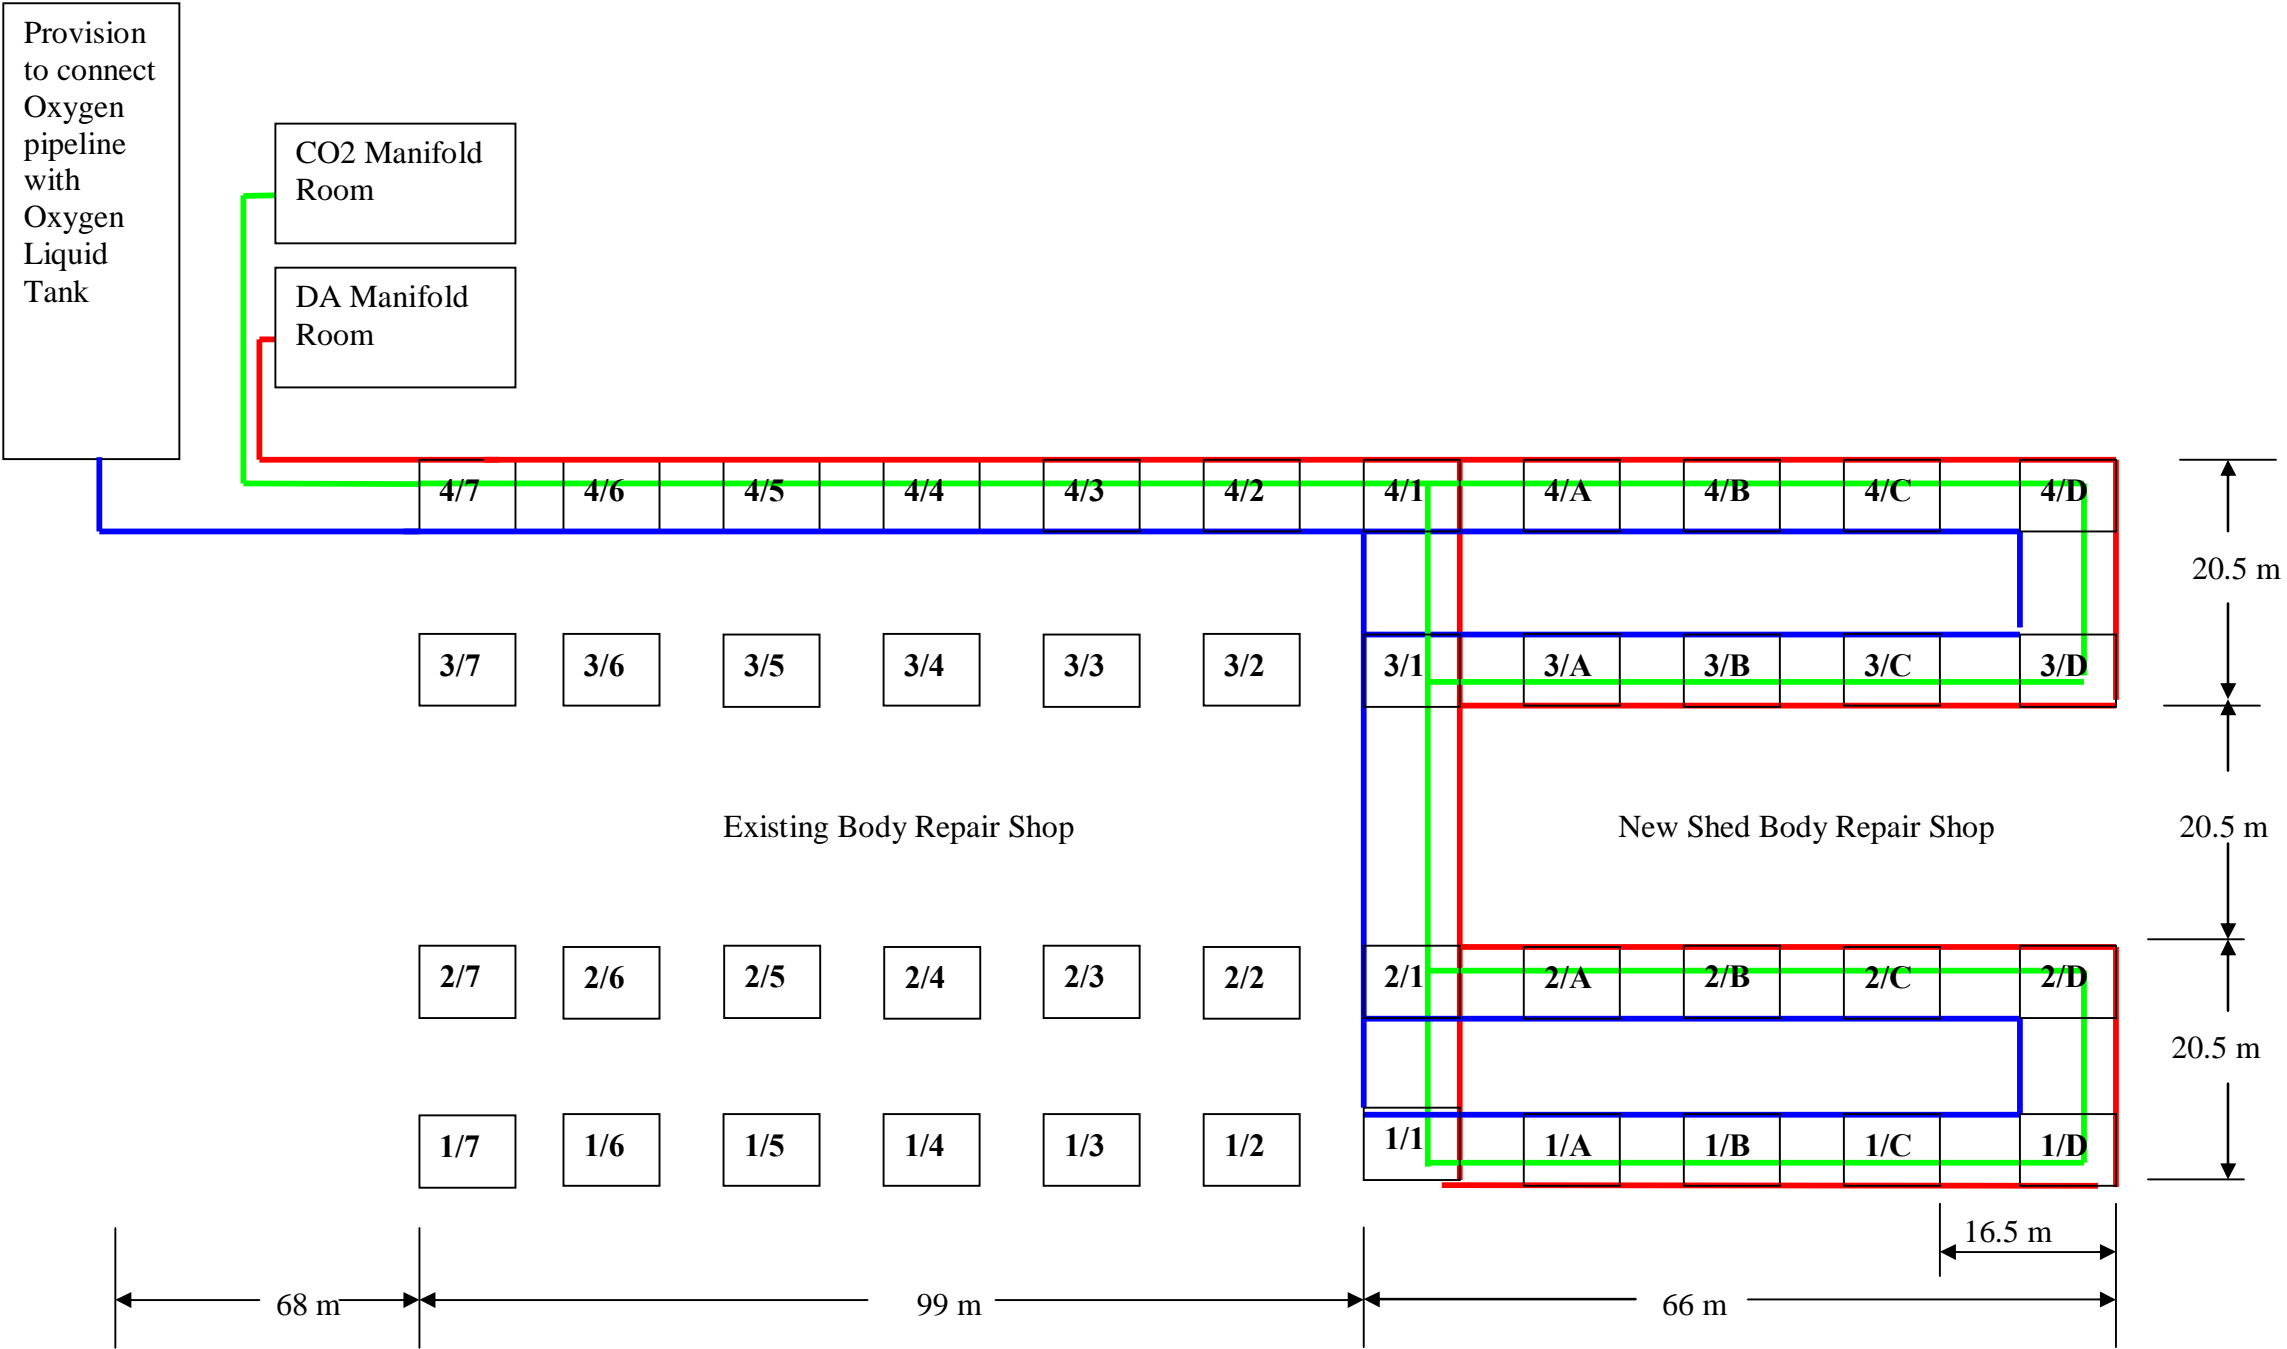

Oxygen ————
 DA ————
 CO2 ————

S.No.	Area	Approximate Distances Oxygen/ DA/ CO2	
1	Manifold to existing shed	68meter	AB
2	Existing shed to new shed	99meter	BC
3	Width of new shed	61.5meter	CD
4	Length of 4 way (New shed)	264meter	CE X 4
5	Width of 2 way(New shed)	41meter	EF X 2
	TOTAL	533.5meter	
	Total after accounting for unforeseen bends/margin	595 meters	

