


Reg. No. 04042436 dt 29/5/15
 62

IPS FOR I.B.S.

AS PER RDSO SPN NO. SDO/IPS/SMPS/PI/NRE/001

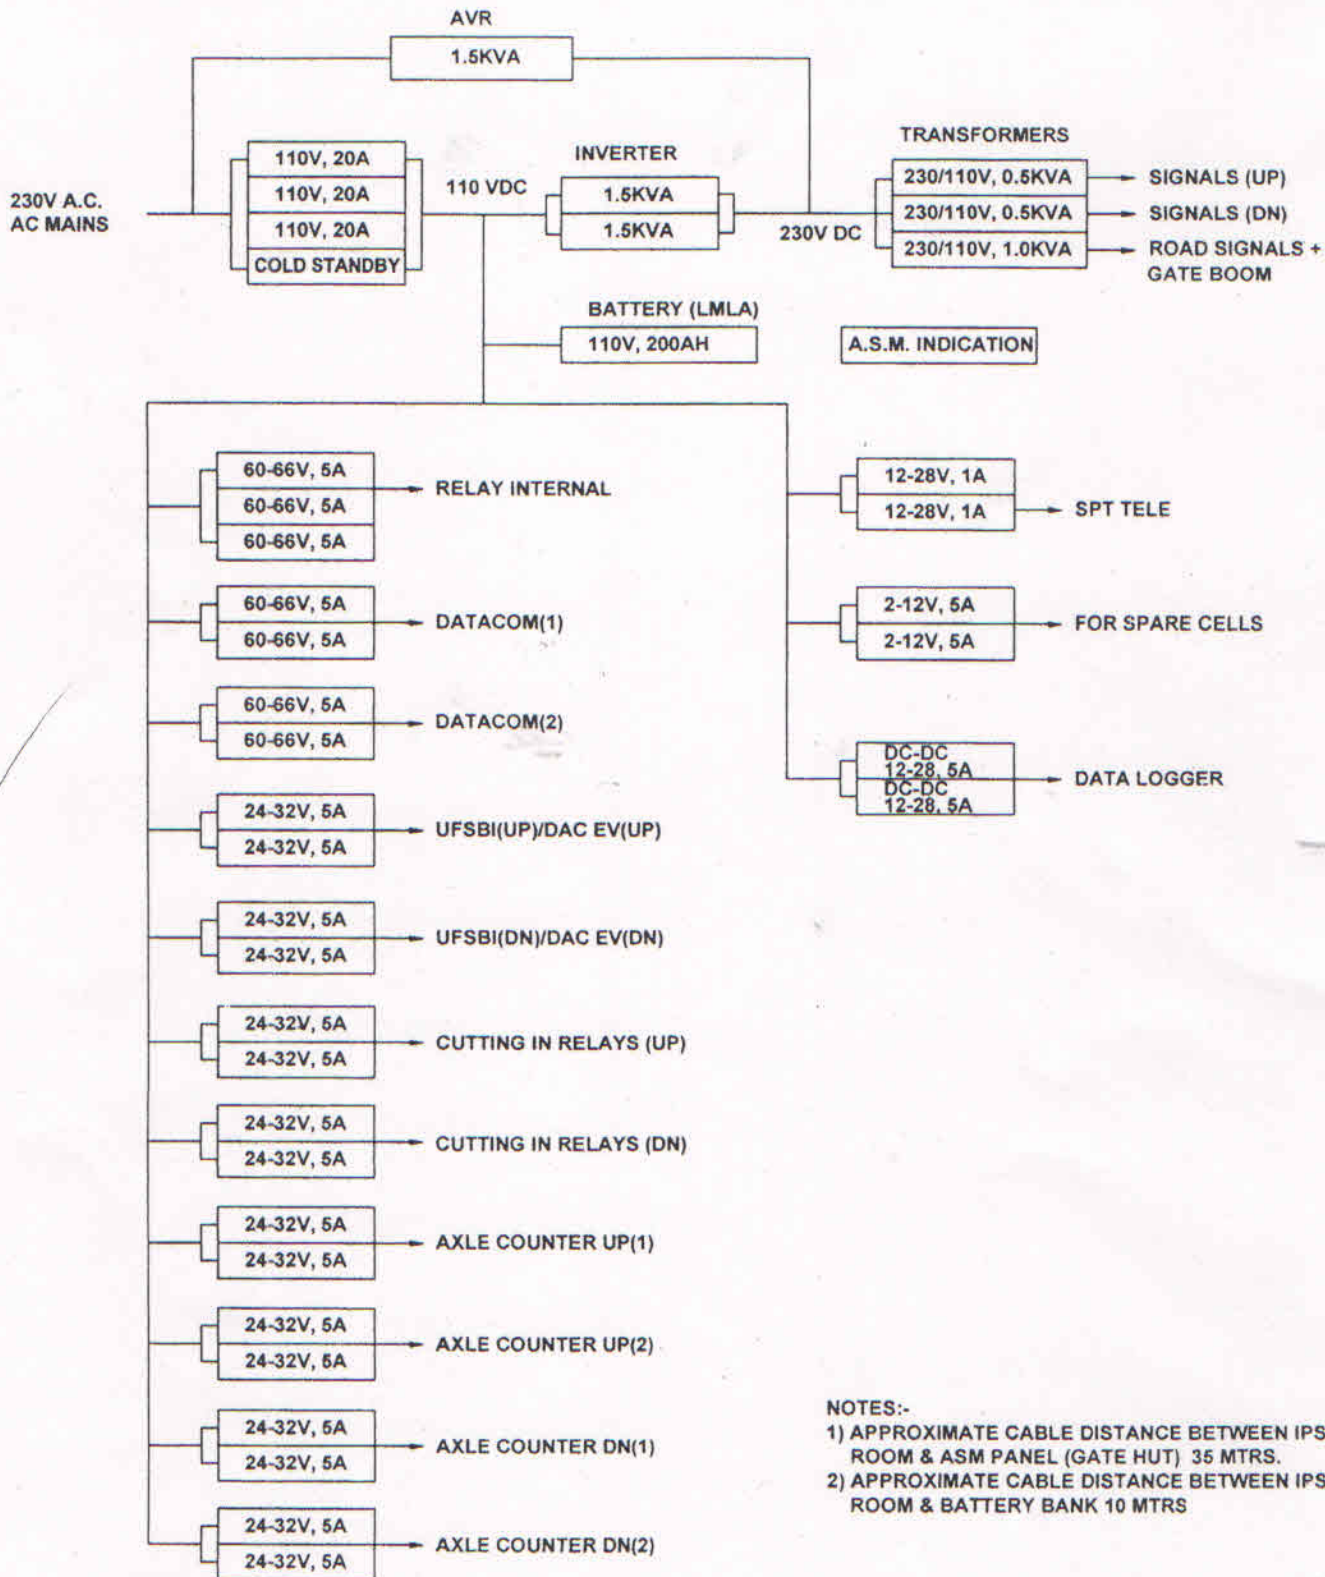

- NOTES:-
 1) APPROXIMATE CABLE DISTANCE BETWEEN IPS ROOM & ASM PANEL (GATE HUT) 35 MTRS.
 2) APPROXIMATE CABLE DISTANCE BETWEEN IPS ROOM & BATTERY BANK 10 MTRS

			WEST CENTRAL RAILWAY
			SIGNAL & TELECOMMUNICATIONS
			IPS FOR I.B.S. WITHOUT AFTC FOR RE / NON RE AREA
DRAWN BY	CHECKED BY	APPROVED BY DT:	DRG. NO. WCR/N-HQ/IPS/IBS/2015
SSE(D)	Dy.C.S.T.E.(P & D)	C.S.T.E. / Proj.	

SSE (D) / JBP
 Dy. C.S.T.E. / JBP
 J. S. MEENA
 C.S.T.E. / Proj.