


48200024


5650NS2

Pg 01

### POWER SUPPLY PLAN FOR GOH/RLK/LNR/TLZ STATION.

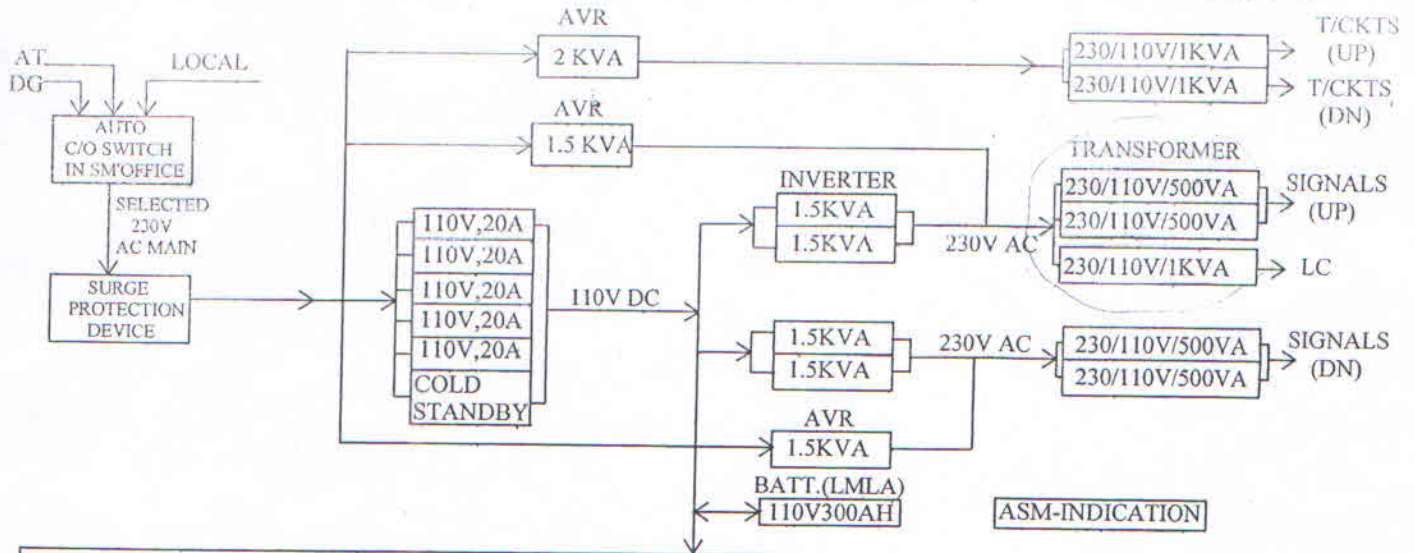

ASM-INDICATION

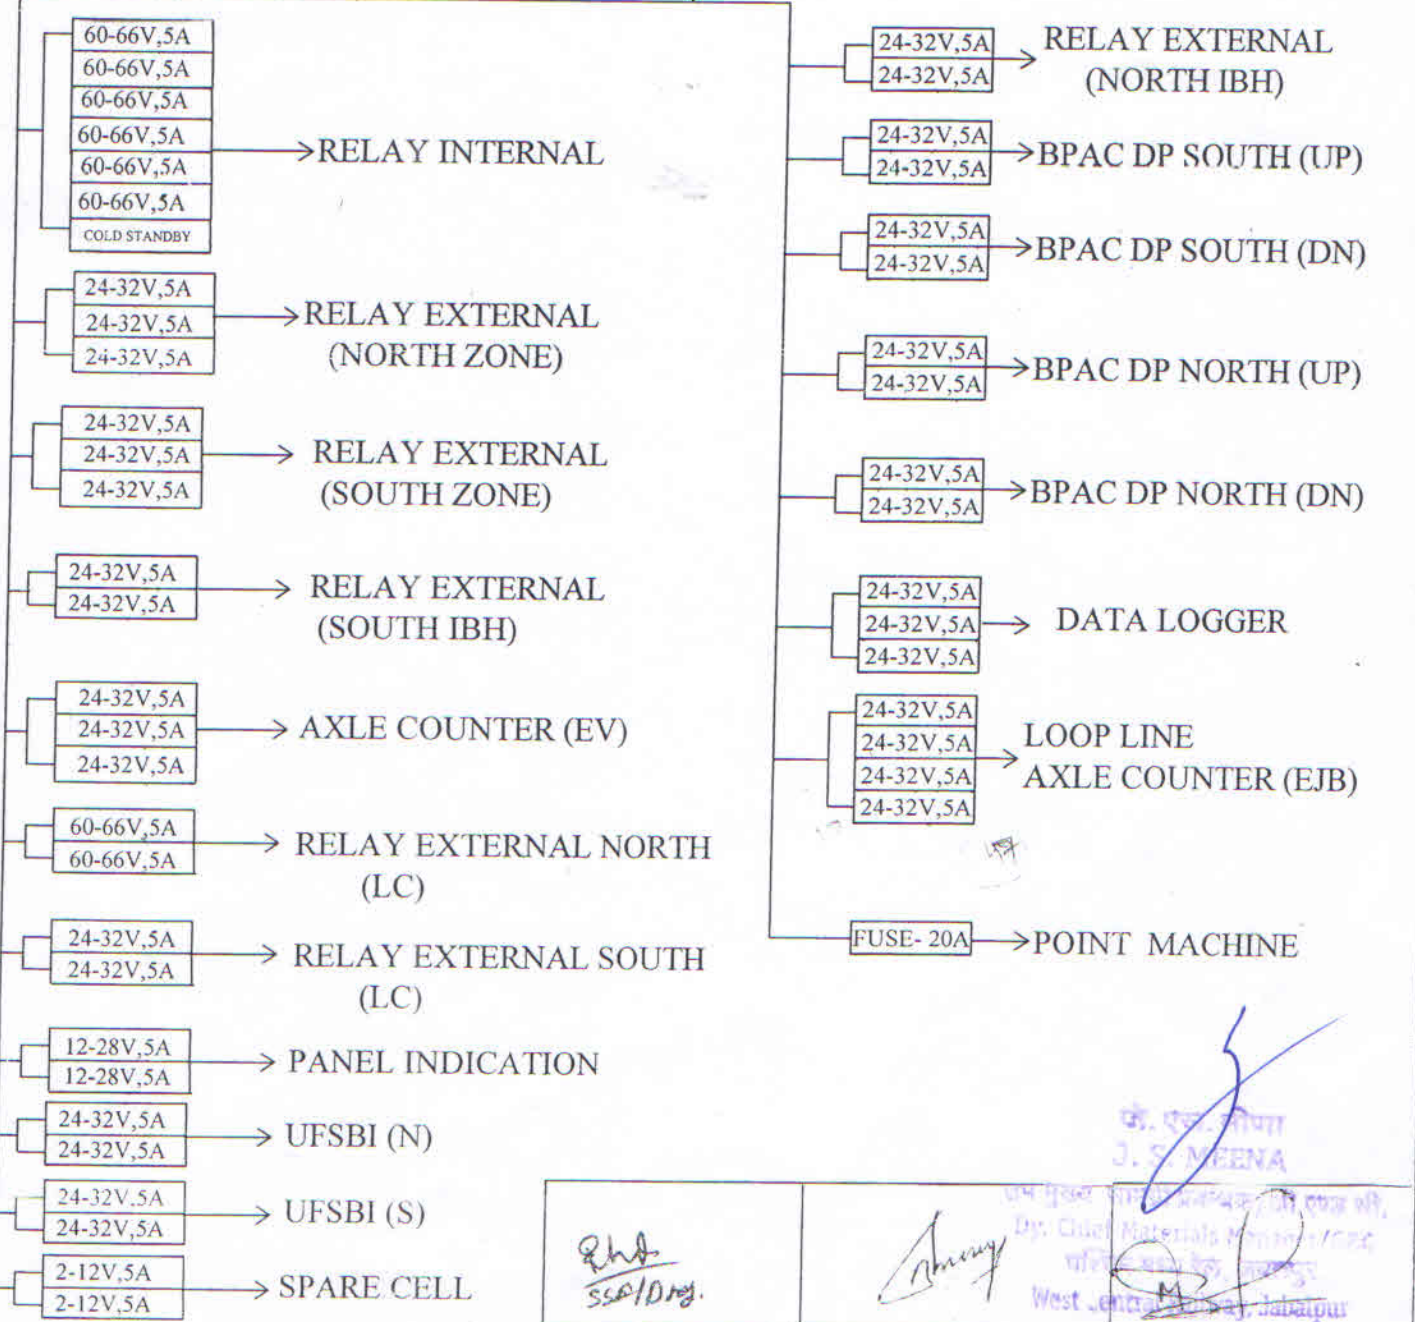

 SSS/Dmg.	 ADSTE/C/KOTA	 DY.CSTE/C/KOTA
SSE/SIG/C/KOTA	ADSTE/C/KOTA	DY.CSTE/C/KOTA

क. एस. शिवा  
 J. S. MEENA  
 Dy. Chief Materials Manager/CST  
 West Central Railway, Jabalpur