


PLNO:- 5698NS

36

IPS FOR UP TO 6 LINES WITHOUT AFTC IN NON RE AREA
 DRG NO. RUS/S/SPN/15/2004, REF. DRG. NO. S10MPS/SMI 30/1NKR/003

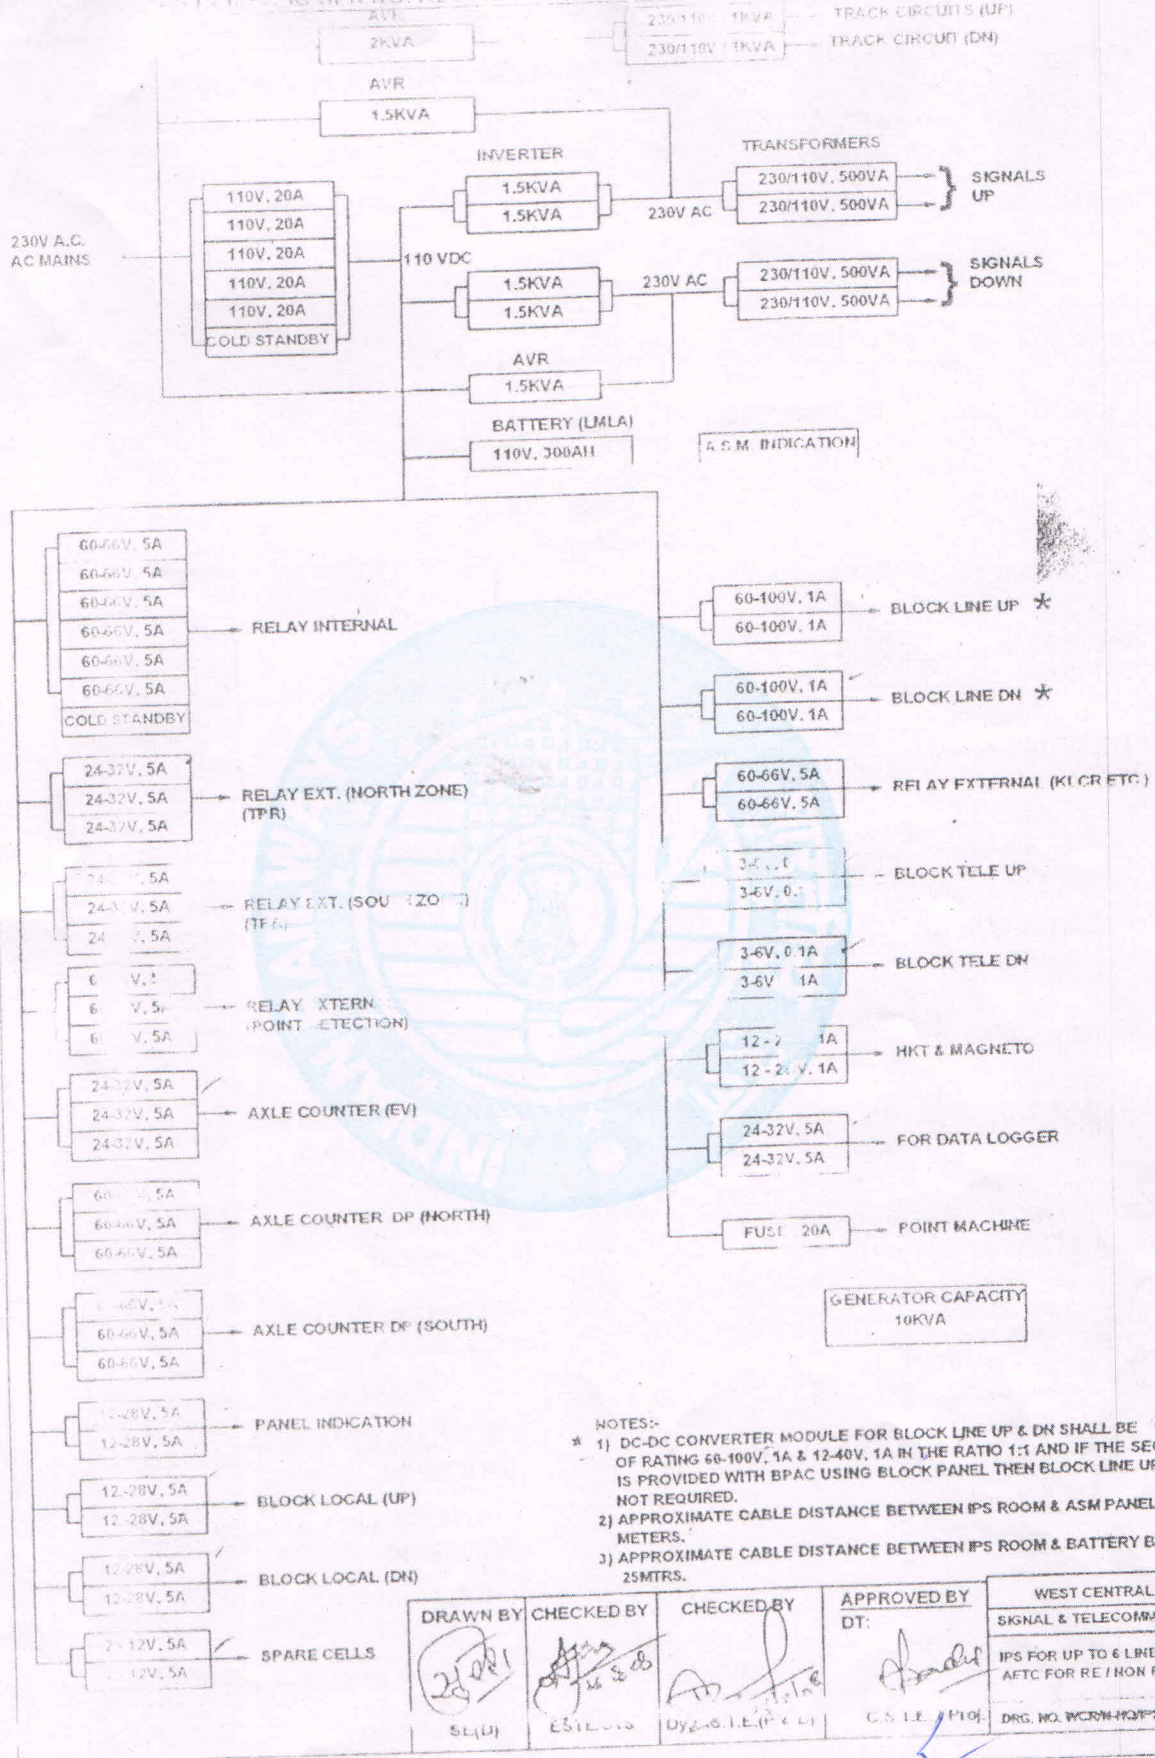

- NOTES:-
- * 1) DC-DC CONVERTER MODULE FOR BLOCK LINE UP & DN SHALL BE OF RATING 60-100V, 1A & 12-40V, 1A IN THE RATIO 1:1 AND IF THE SECTION IS PROVIDED WITH BPAC USING BLOCK PANEL THEN BLOCK LINE UP & DN NOT REQUIRED.
 - 2) APPROXIMATE CABLE DISTANCE BETWEEN IPS ROOM & ASM PANEL 35 METERS.
 - 3) APPROXIMATE CABLE DISTANCE BETWEEN IPS ROOM & BATTERY BANK 25MTRS.

DRAWN BY	CHECKED BY	CHECKED BY	APPROVED BY	WEST CENTRAL RAILWAY
<i>[Signature]</i>	<i>[Signature]</i>	<i>[Signature]</i>	<i>[Signature]</i>	SIGNAL & TELECOMMUNICATIONS
5698NS	ES/15/03	09/20/15 (15/03)	C.S. TEL. 110/03	IPS FOR UP TO 6 LINES WITHOUT AFTC FOR RE IN NON RE AREA
				DRG. NO. WCR/M-100/SPN/15/2004

जे. एस. मीणा
J. S. MEENA
 उप मुख्य अभियंता प्रबंधक/जी.एण्ड सी.
 Dy. Chief Materials Manager/G&C
 पश्चिम मध्य रेल, जबलपुर
 West Central Railway, Jabalpur

W.C.R.