


PL NO:- 5698NS1

INDENT NO. :- 48200-268

173

POWER SUPPLY PLAN FOR 8 STATIONS BRANCH LINE KOTA -COR

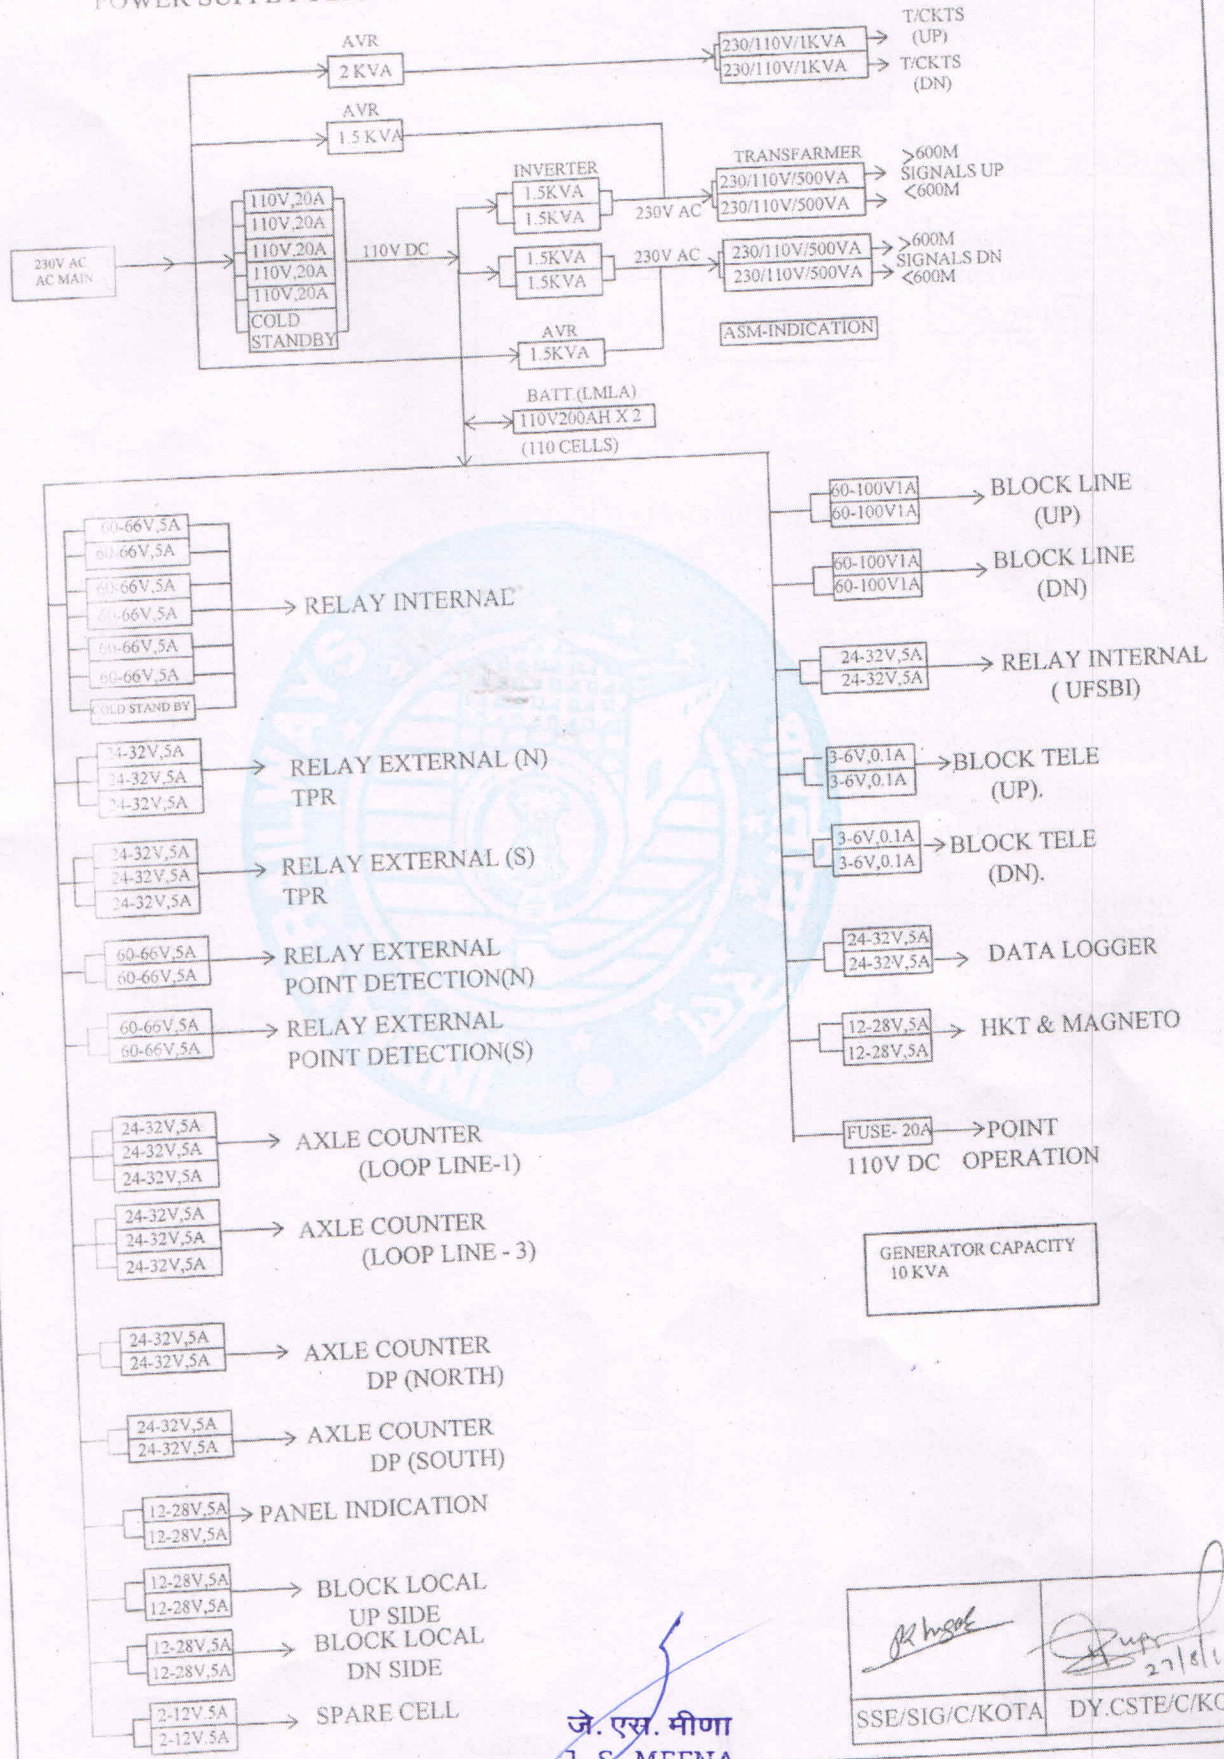

जे. एस. मीणा  
J. S. MEENA

<i>[Signature]</i>	<i>[Signature]</i>
SSE/SIG/C/KOTA	DY.CSTE/C/KOTA

उप मुख्य सी. ए. प्रबन्धक/जी.एण्ड सी.  
Dy. Chief S.E. Manager/G&C  
पश्चिम मध्य रेल, जबलपुर  
West Central Railway, Jabalpur

W.C.R.