


PL NO. :- 5698NS3

INDENT NO. :- 48200-287

15
W.C.R.

POWER SUPPLY PLAN FOR PI STATIONS.

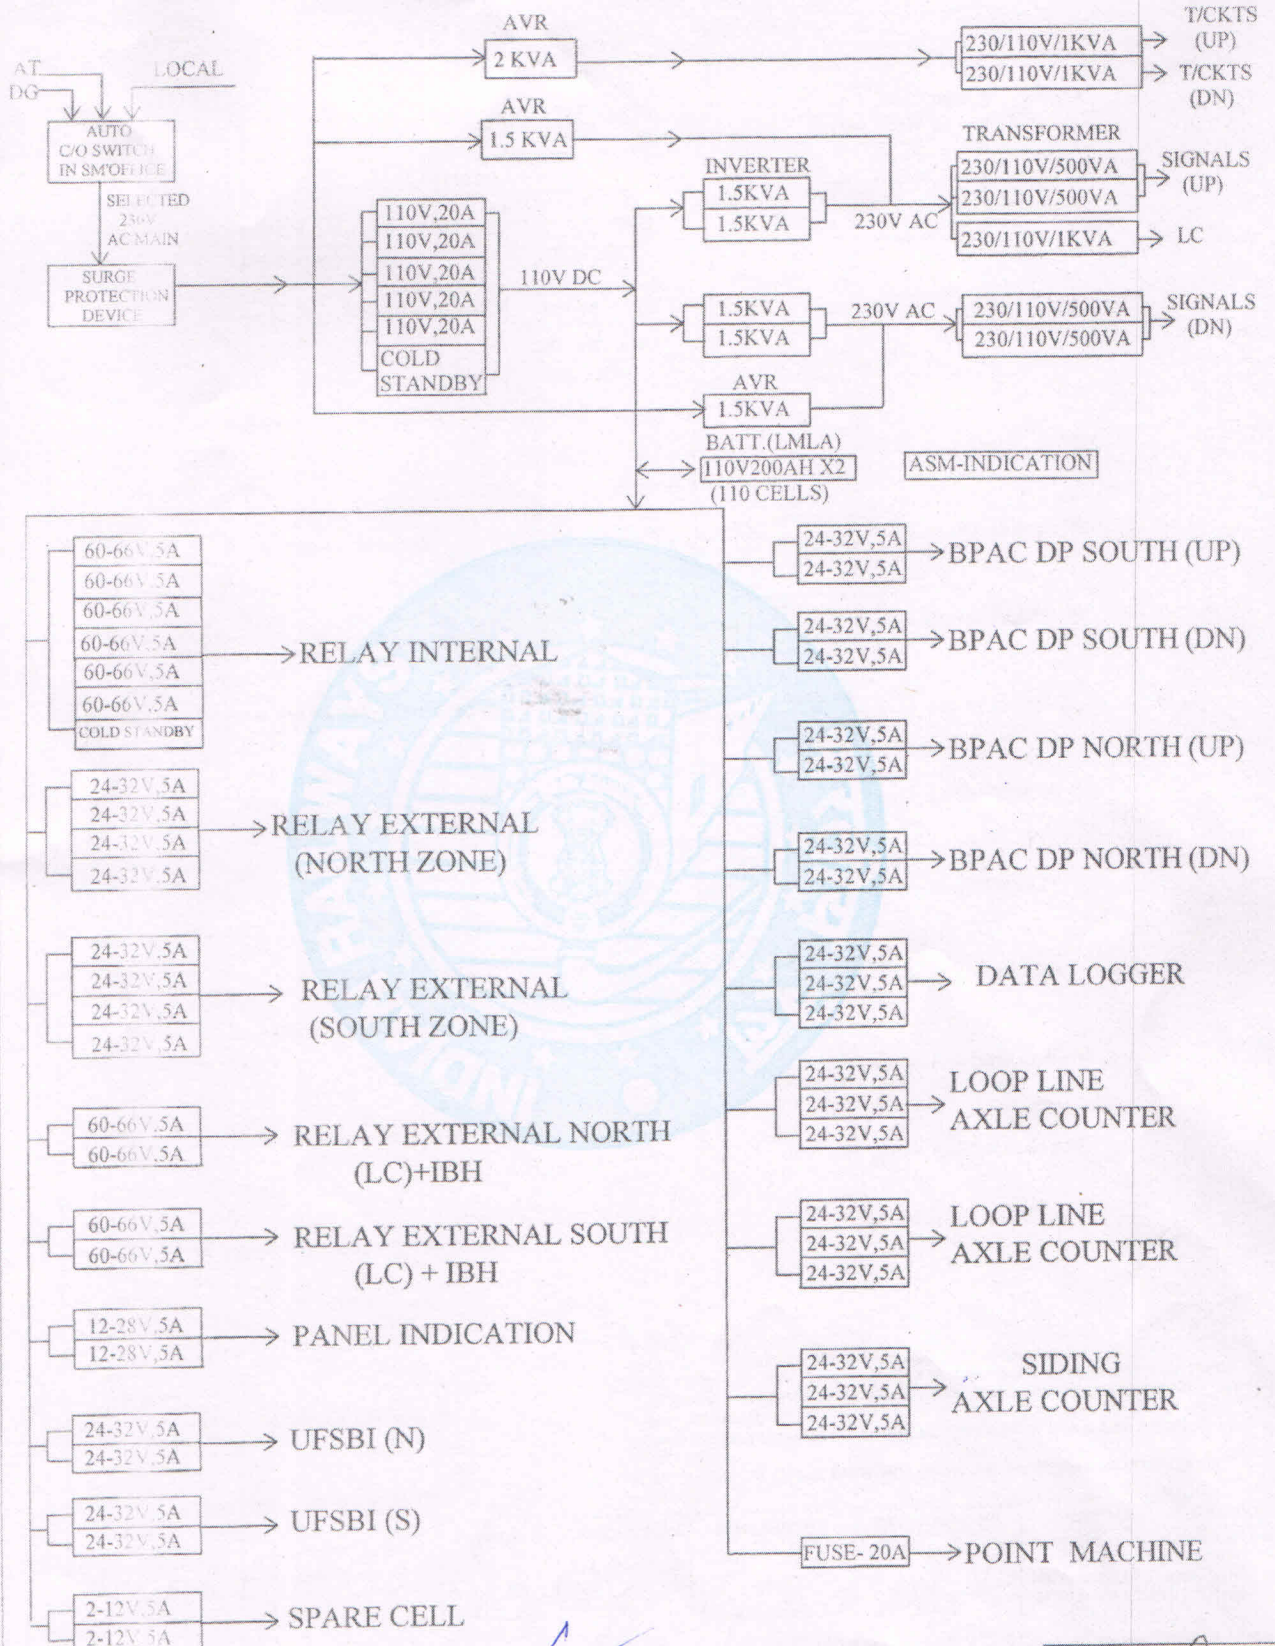

जे. एस. मीणा
J. S. MEENA

उप मुख्य सिग्नल प्रबंधक/जी.एण्ड सी.
Dy. Chief Signal Manager/G&C

पश्चिम मध्य रेल, जबलपुर
West Central Railway, Jabalpur

SSE/SIG/C/KOTA	DY. CSIE/C/KOTA