


POWER SUPPLY PLAN FOR PI STATIONS.

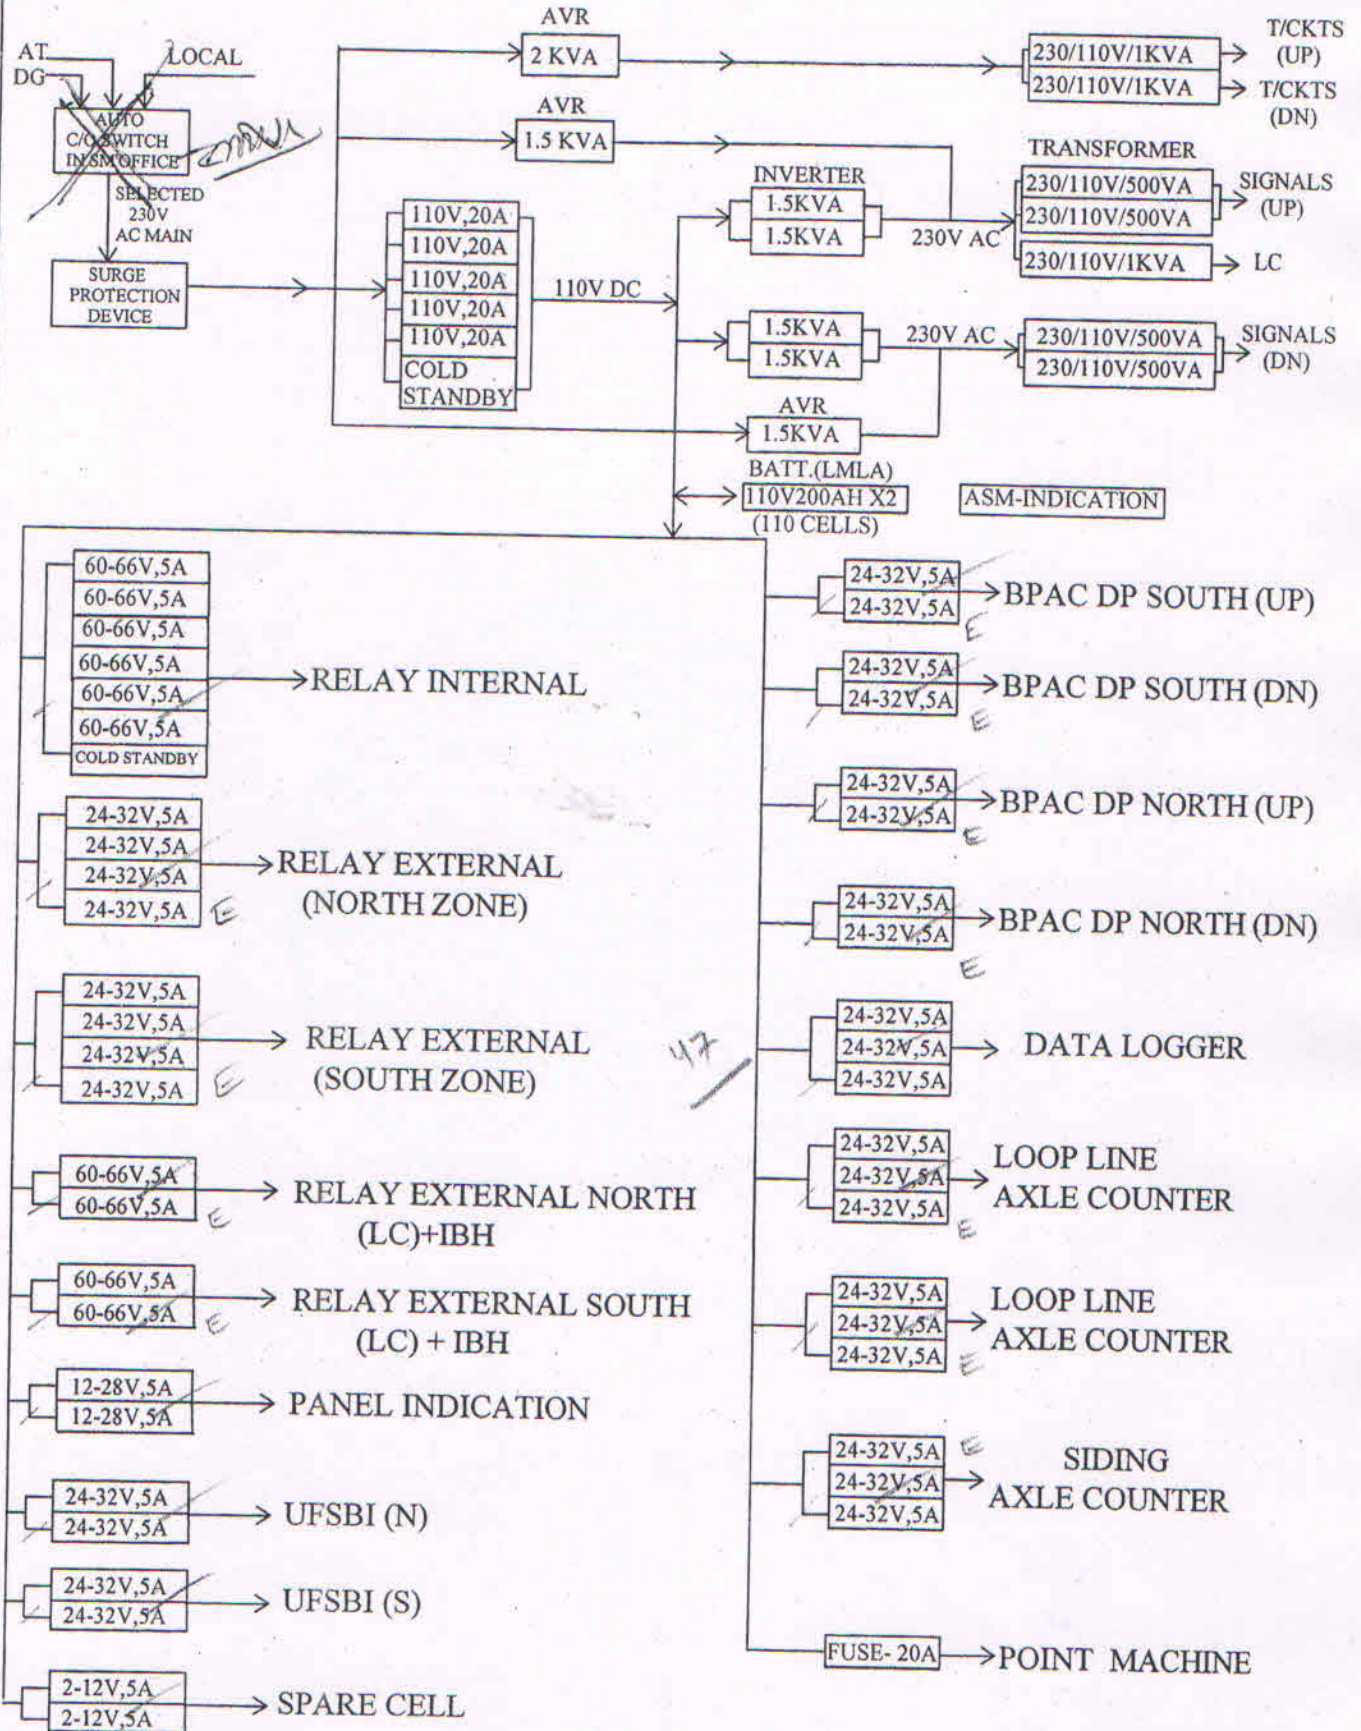

SSE/SIG/C/KOTA	DY.CSTE/C/KOTA