


532

KTE

PROPOSED SKETCH PLAN FOR EXTENSION OF EXISTING LAUNDRY ET

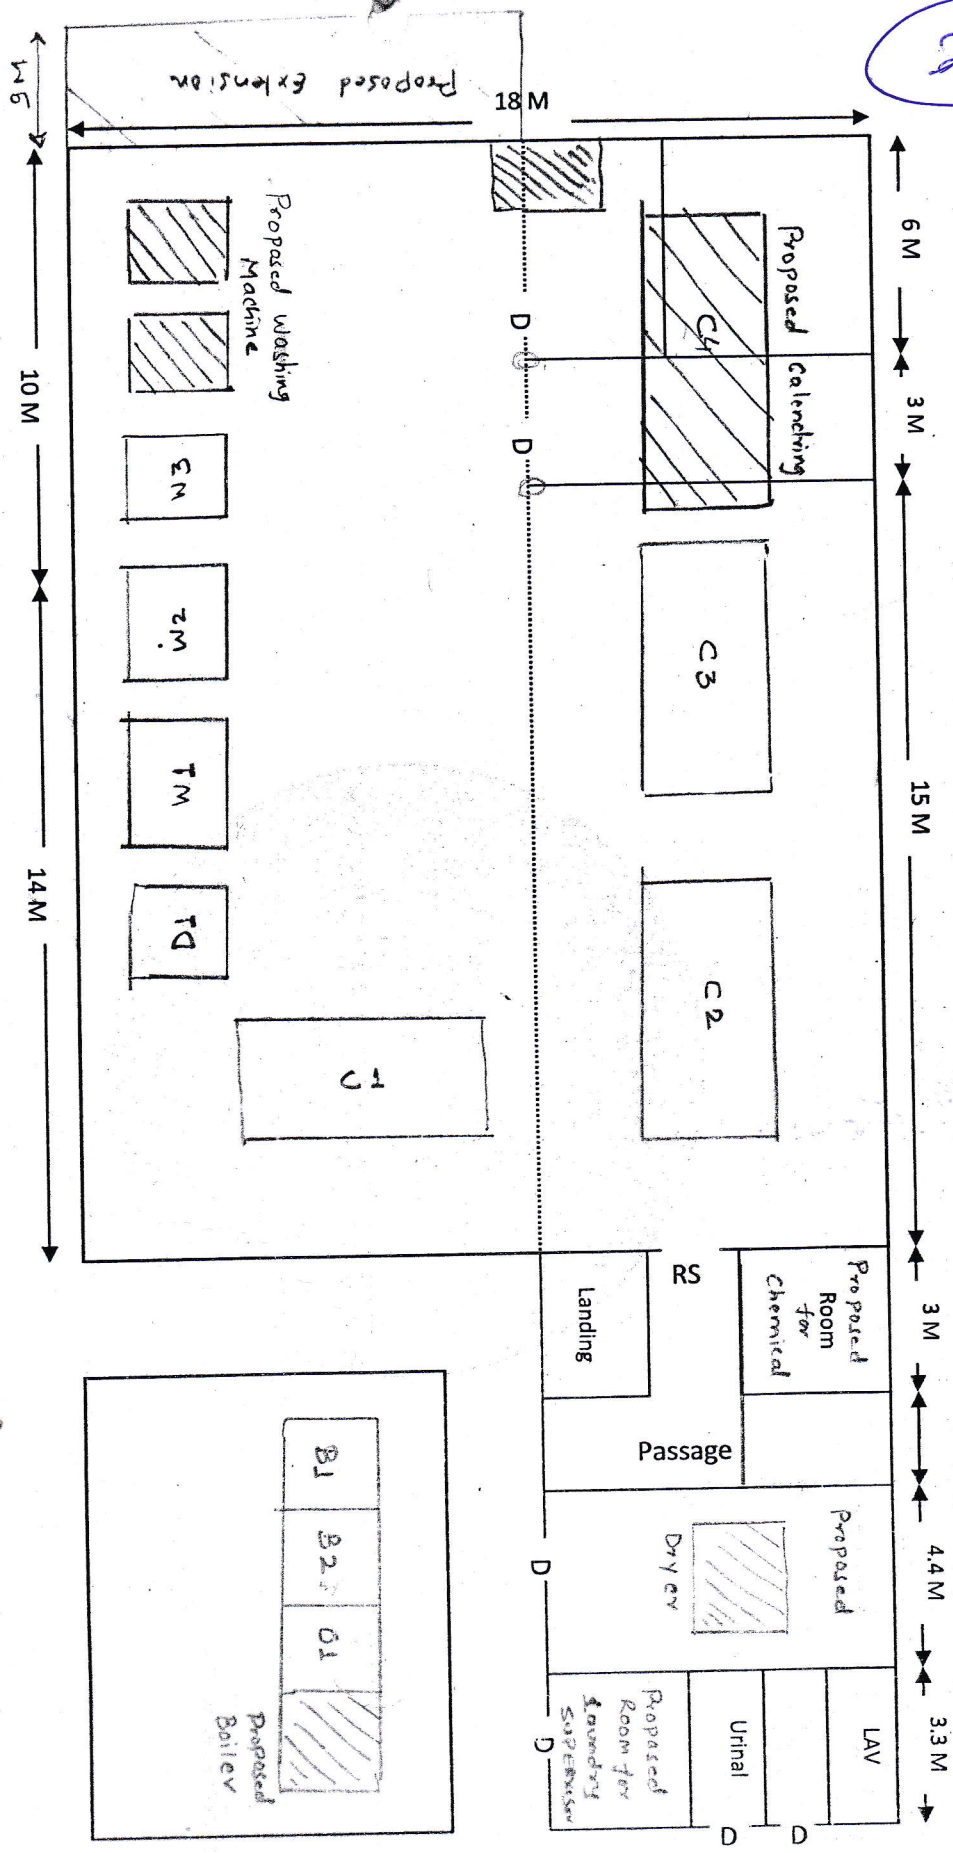

Road