


173

POWER SUPPLY PLAN FOR 8 STATIONS BRANCH LINE KOTA -COR

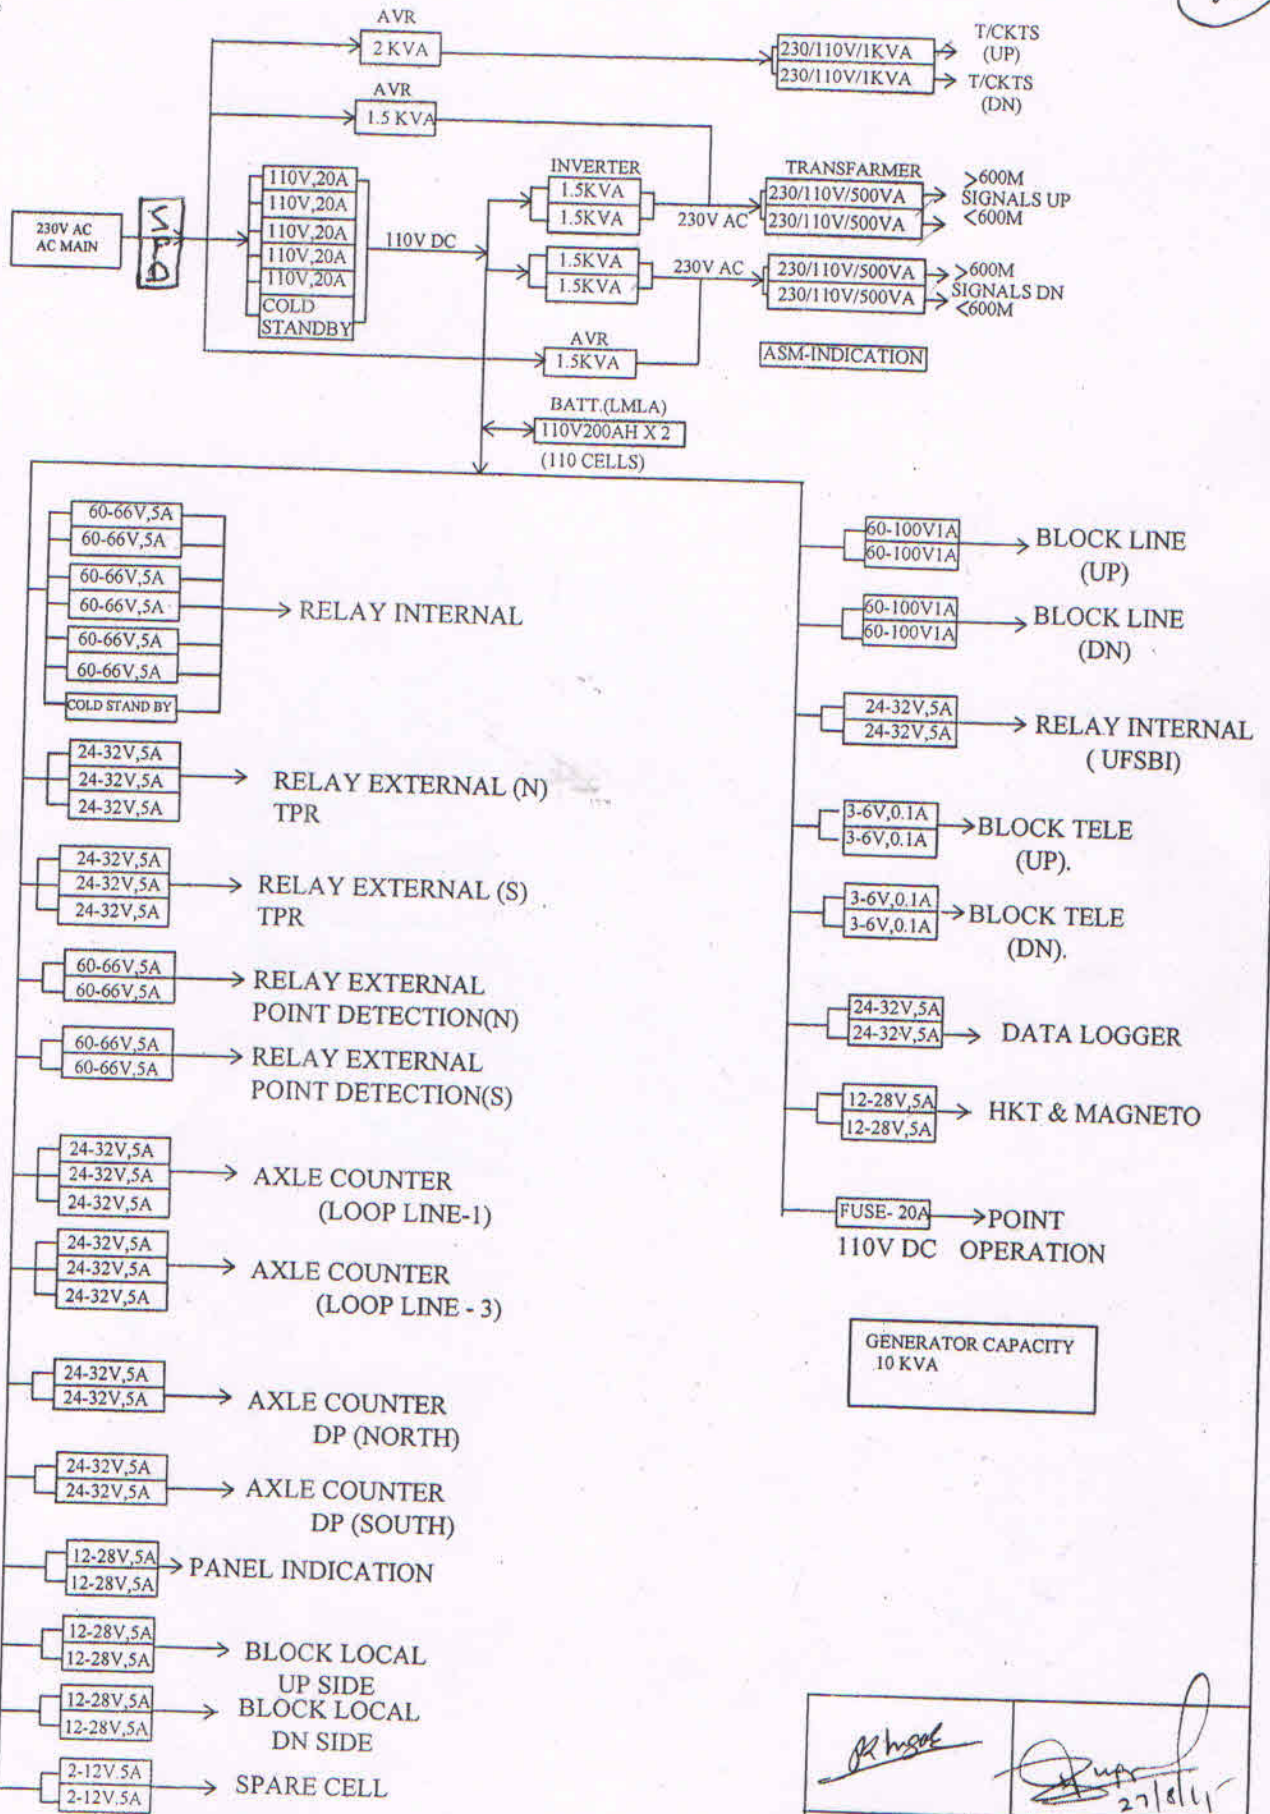

GENERATOR CAPACITY
10 KVA

SSE/SIG/C/KOTA	DY.CSTE/C/KOTA